

CORNER RECORD

Document Number 20140075

City of _____

County of PLACER, CaliforniaBrief Legal Description PARCEL "A" 5 PM 158 P.C.R. SW1/4 SEC. 29, T14N-R9E M.D.M.

CORNER TYPE		COORDINATES(Optional)	
<div><div><div></div><div></div><div></div><div>X</div></div></div>	<div>SW 1/4</div> <div>SEC. 29</div> <div>T14N-R9E M.D.M.</div>	<div>Government Corner <input type="checkbox"/></div> <div>Meander <input type="checkbox"/></div> <div>Rancho <input type="checkbox"/></div>	<div>Control <input type="checkbox"/></div> <div>Property <input checked="" type="checkbox"/></div> <div>Other <input type="checkbox"/></div>
Date of Survey _____		N. _____ E. _____ Zone _____ NAD27 <input type="checkbox"/> NAD83 <input type="checkbox"/> NAD83 Epoch _____ Elevation _____ Vert. Datum: NGVD29 <input type="checkbox"/> NAV88 <input type="checkbox"/> Meas. Units: Metric <input type="checkbox"/> Imperial <input type="checkbox"/>	
Corner - Left as found <input checked="" type="checkbox"/> Found and tagged <input type="checkbox"/> Established <input type="checkbox"/> Reestablished <input type="checkbox"/> Rebuilt <input type="checkbox"/>			


Identification and type of corner found: Evidence used to identify or procedure used to establish or reestablish the corner:

FOUND TWO CORNERS OF ORIGINAL SURVEY OF 5 PM 158 P.C.R. FOUND AN UNMARKED BAR AT
LOCATION OF MISSING HEX BAR

A description of the physical condition of the monument as found and as set or reset: AT THE NORTHEAST CORNER OF PARCEL
"A" FOUND HEX BAR PER 5 PM 158 P.C.R. BURIED IN PAVEMENT. AT THE SOUTHWEST CORNER OF PARCEL "A" FOUND 1" PIPE
LS 3639 PER 5 PM 158 IN FENCE LINE WITH 1/2 BAR LS 4598 1" WEST. AT THE NORTHWEST FOUND 3/4 UNMARKED BAR AT
LOCATION OF MISSING HEX BAR PER 5 PM 158 P.C.R. PLACED LS3639 CAP

SURVEYOR'S STATEMENT

This Corner Record was prepared by me or under my direction in conformance with

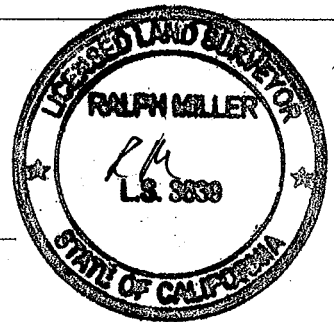the Land Surveyor's Act on 9 SEPTEMBER, 2014Signed Ralph Miller P.L.S. or R.C.E. Number LS3639

COUNTY SURVEYOR'S STATEMENT

This Corner Record was received _____ and examined

and filed NOVEMBER 24, 2014Signed Leslie Amberry P.L.S. or R.C.E. Number 6584Title County Surveyor

County Surveyor's Comment _____



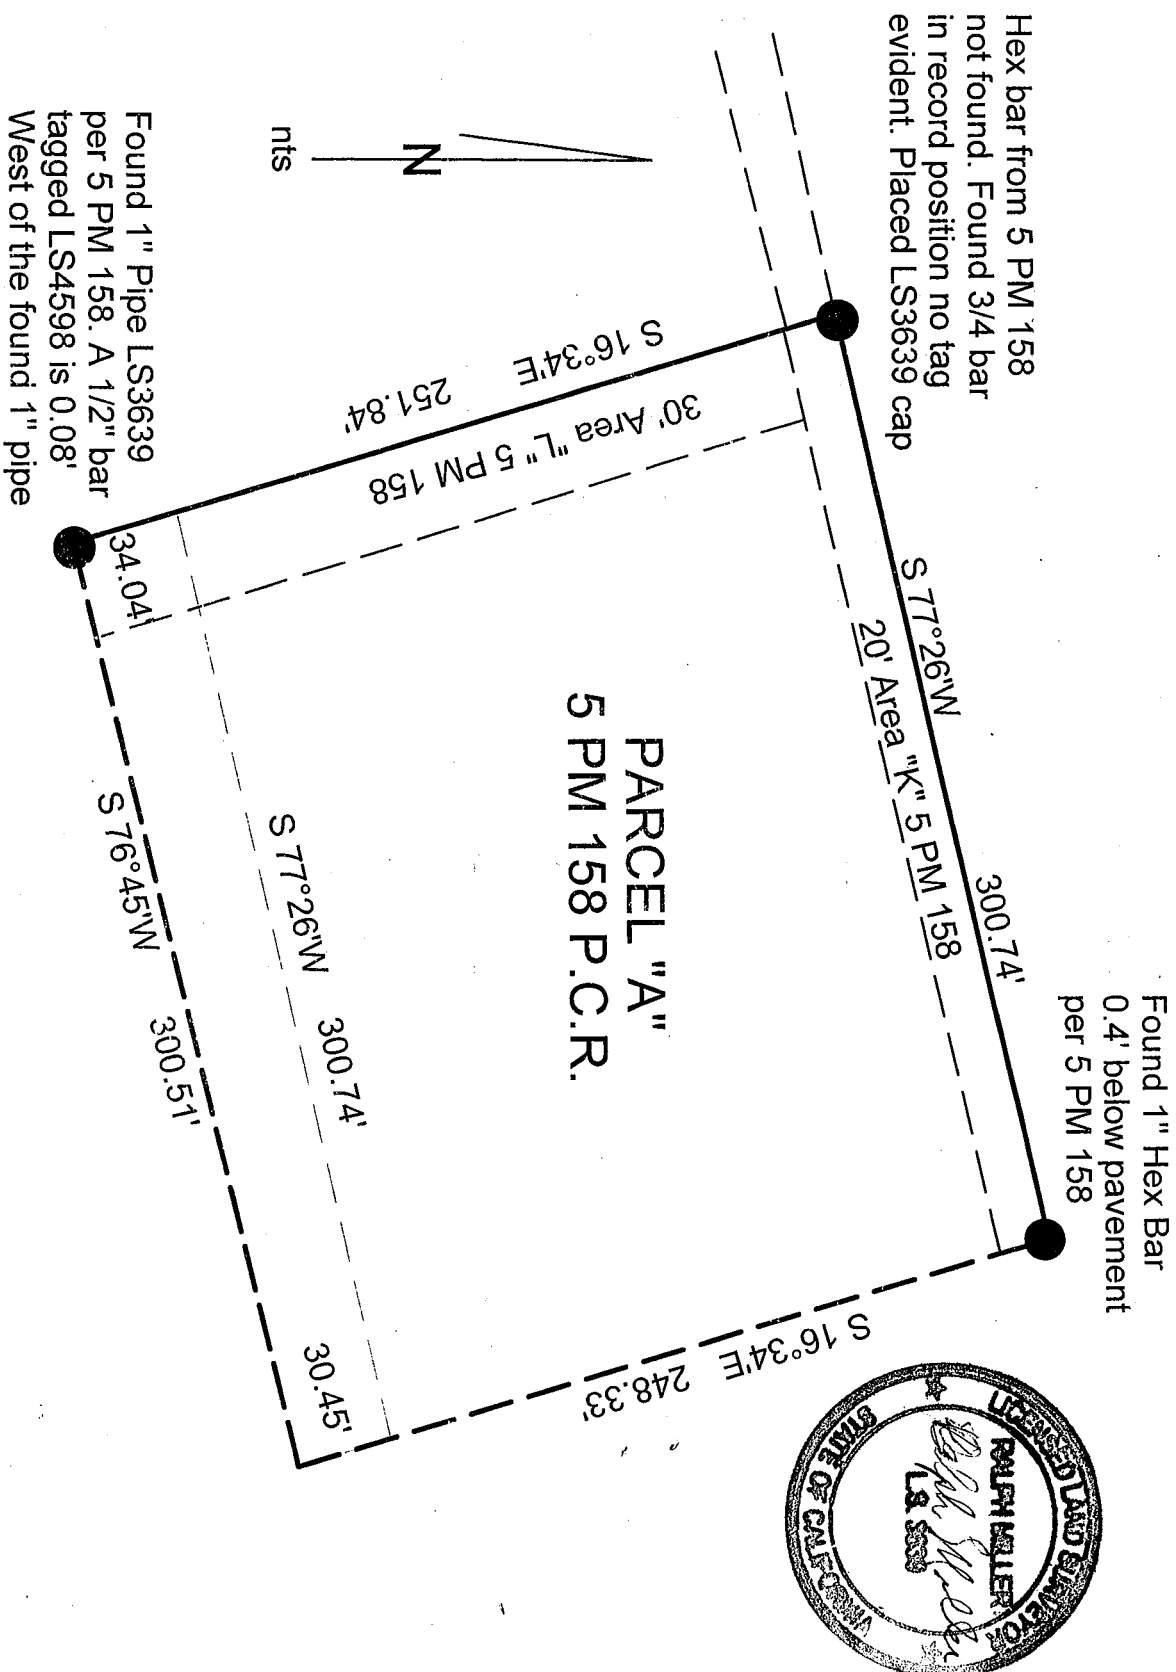


EXHIBIT FOR CORNER RECORD

PARCEL "A" 5 PM 158 P.C.R.

SW1/4 SEC. 29, T14N-R9E, M.D.M.

Unincorporated Territory Placer County, CA.

Ralph Miller LS 3639 September 2014